


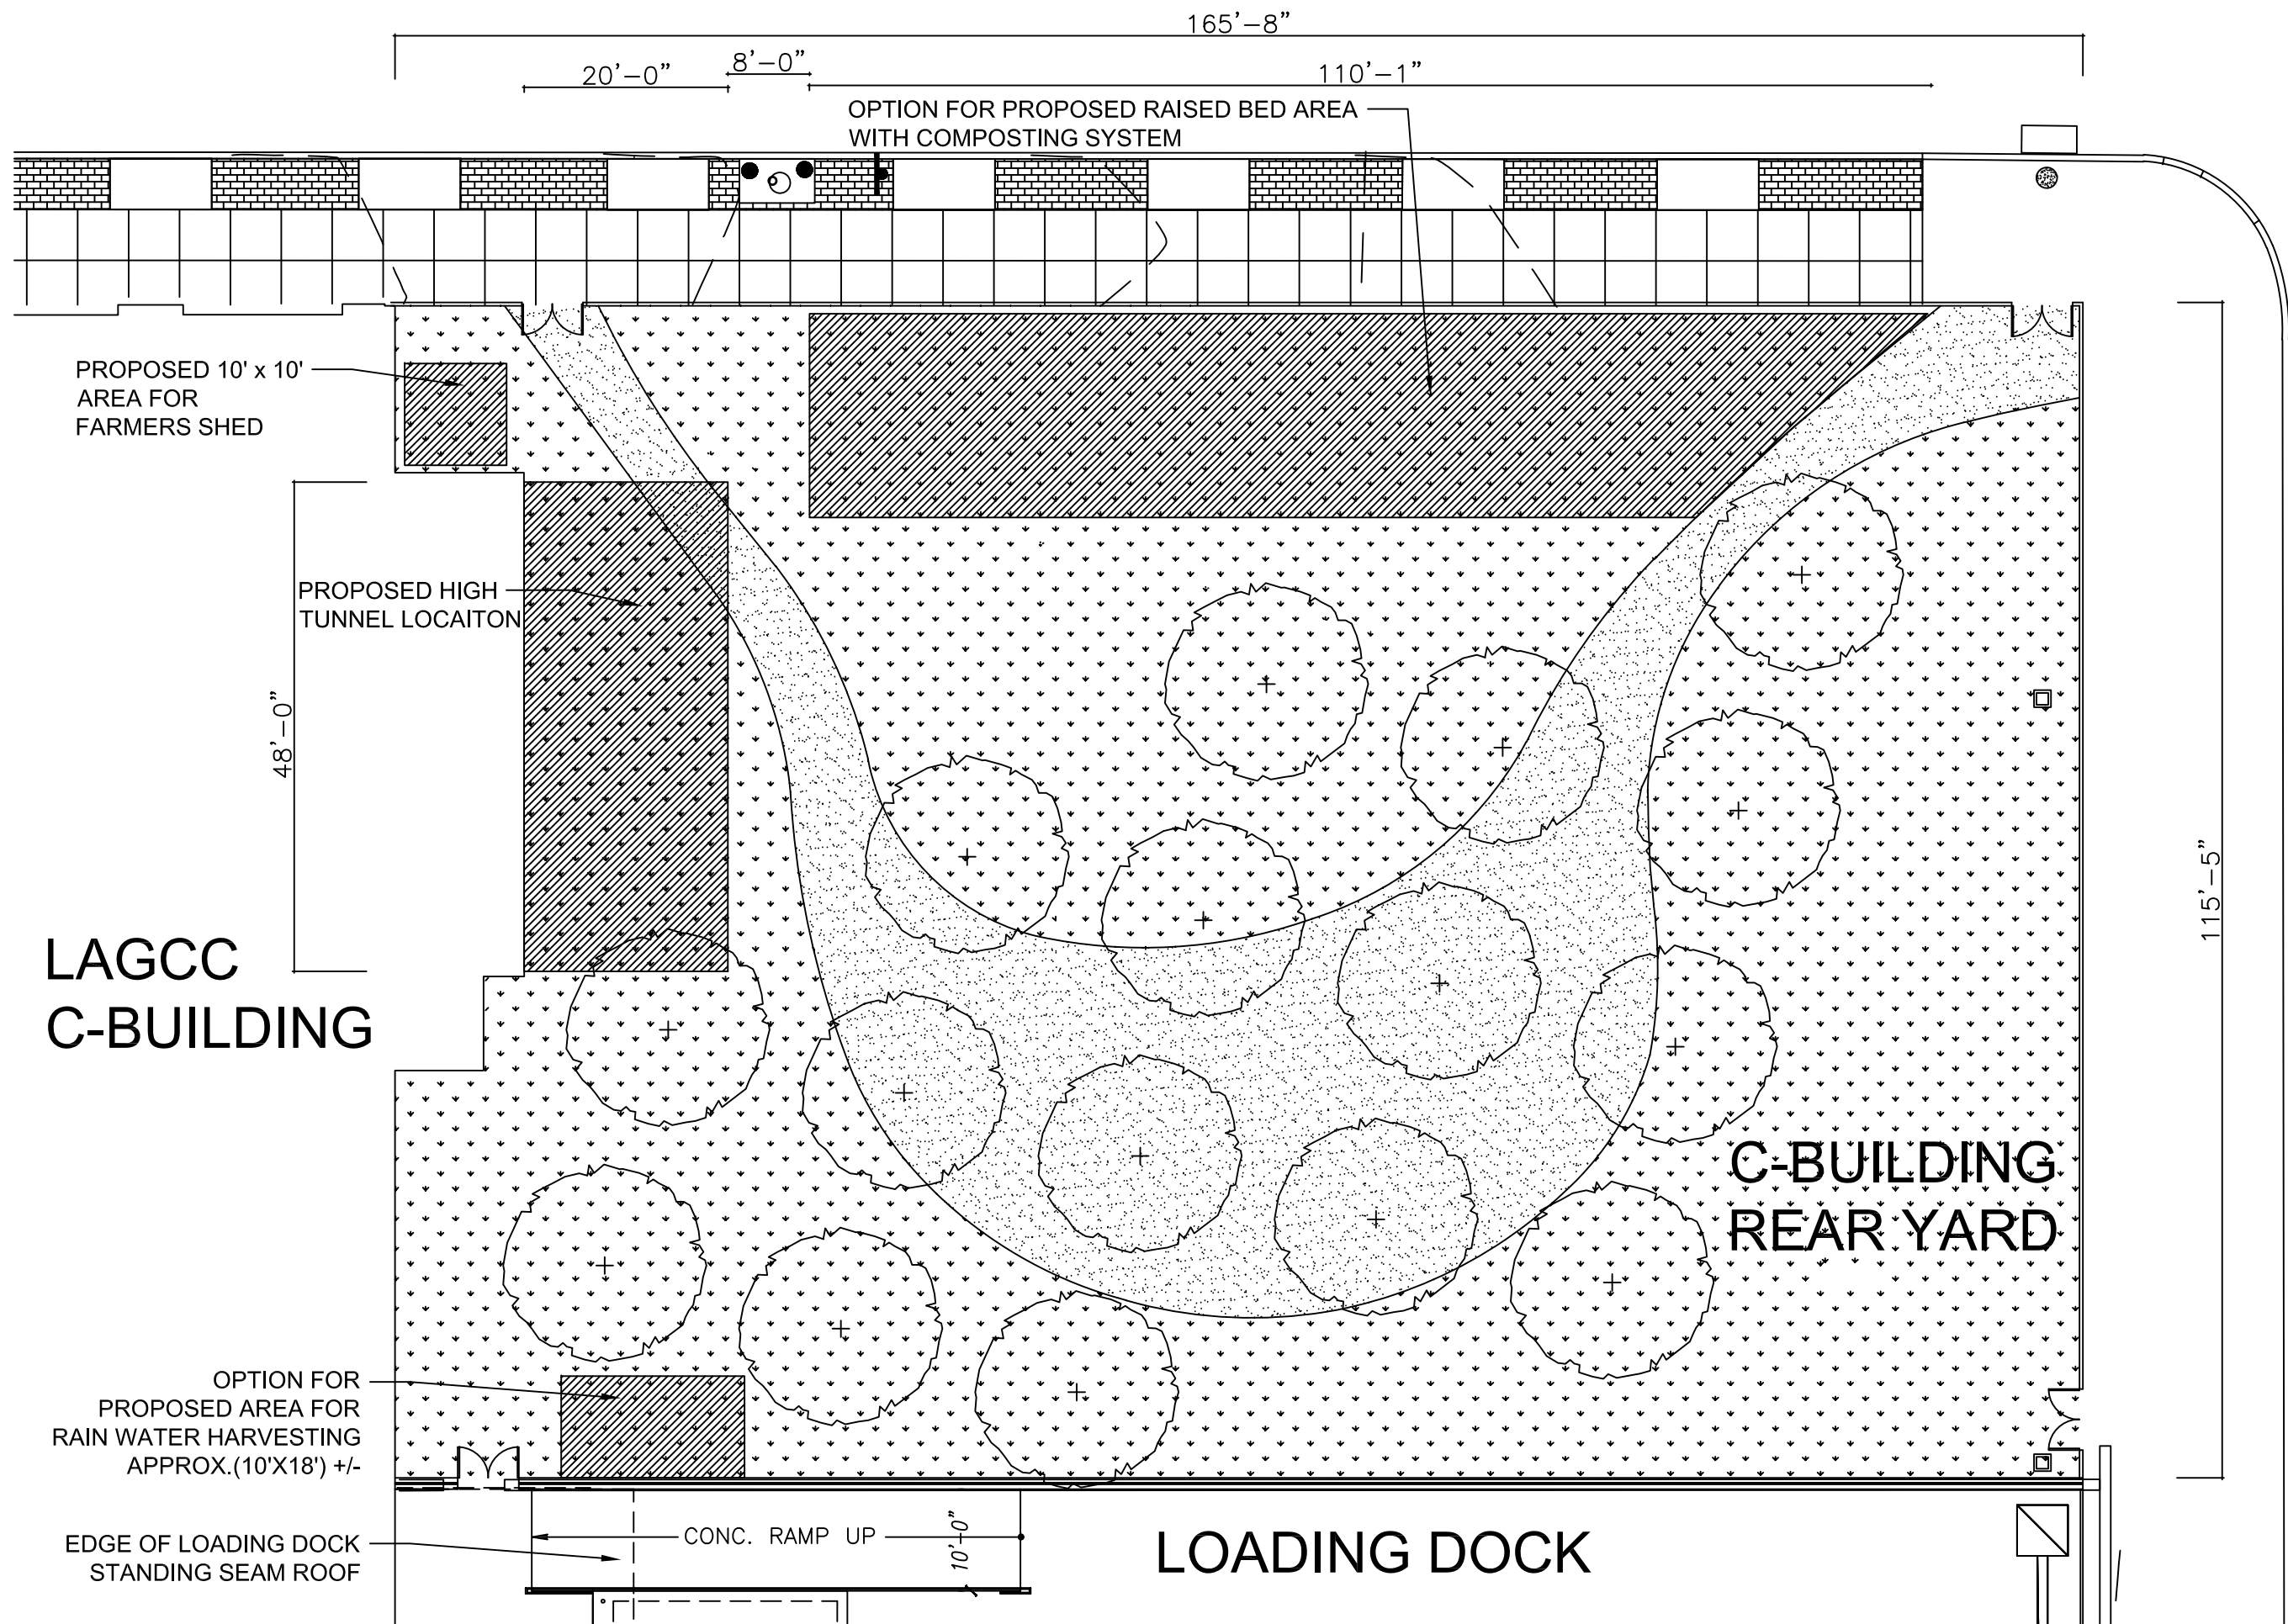

CAMPUS FACILITIES OFFICE
F.H. LAGUARDIA COMMUNITY COLLEGE
THE CITY UNIVERSITY OF NEW YORK
29-10 THOMSON AVENUE, RM C-350
LONG ISLAND CITY, NY 11101
Phone (718)482-5575
Fax (718) 609-2046



PROJECT
**LAGCC
URBAN FARM**

PROJECT NUMBER
23-172

REVISIONS

DATE	DESCRIPTION
9/22	REVISED TO INCLUDE SHED
10/17	REVISED TO INCLUDE COMMUNITY SHADE AREA
11/2/23	REVISED TO REDUCE SCOPE
11/3/23	REVISED TO ADD SCOPE
11/20/23	REVISED TO ADD SCOPE

DRAWN BY
RM

CHECKED BY

APPROVED BY

SCALE
1/16" = 1'-0"

DATE
9-19-2023

SHEET CONTENTS
**C-BUILDING REAR YARD
URBAN FARM**

SHEET NUMBER
A-1